

DERRY TOWNSHIP

COMMUNITY CENTER

PUBLIC ENTRANCE

MAY 3RD, 2018

SCHEMATIC DESIGN



KIMMEL BOGRETTE
Architecture + Site



CAPITAL CONSTRUCTION MANAGEMENT, LLC



DERRY TOWNSHIP


COMMUNITY CENTER

PUBLIC ENTRANCE
MAY 3RD, 2018
SCHEMATIC DESIGN



DERRY TOWNSHIP COMMUNITY CENTER


COMPETITION POOL
MAY 3RD, 2018
SCHEMATIC DESIGN

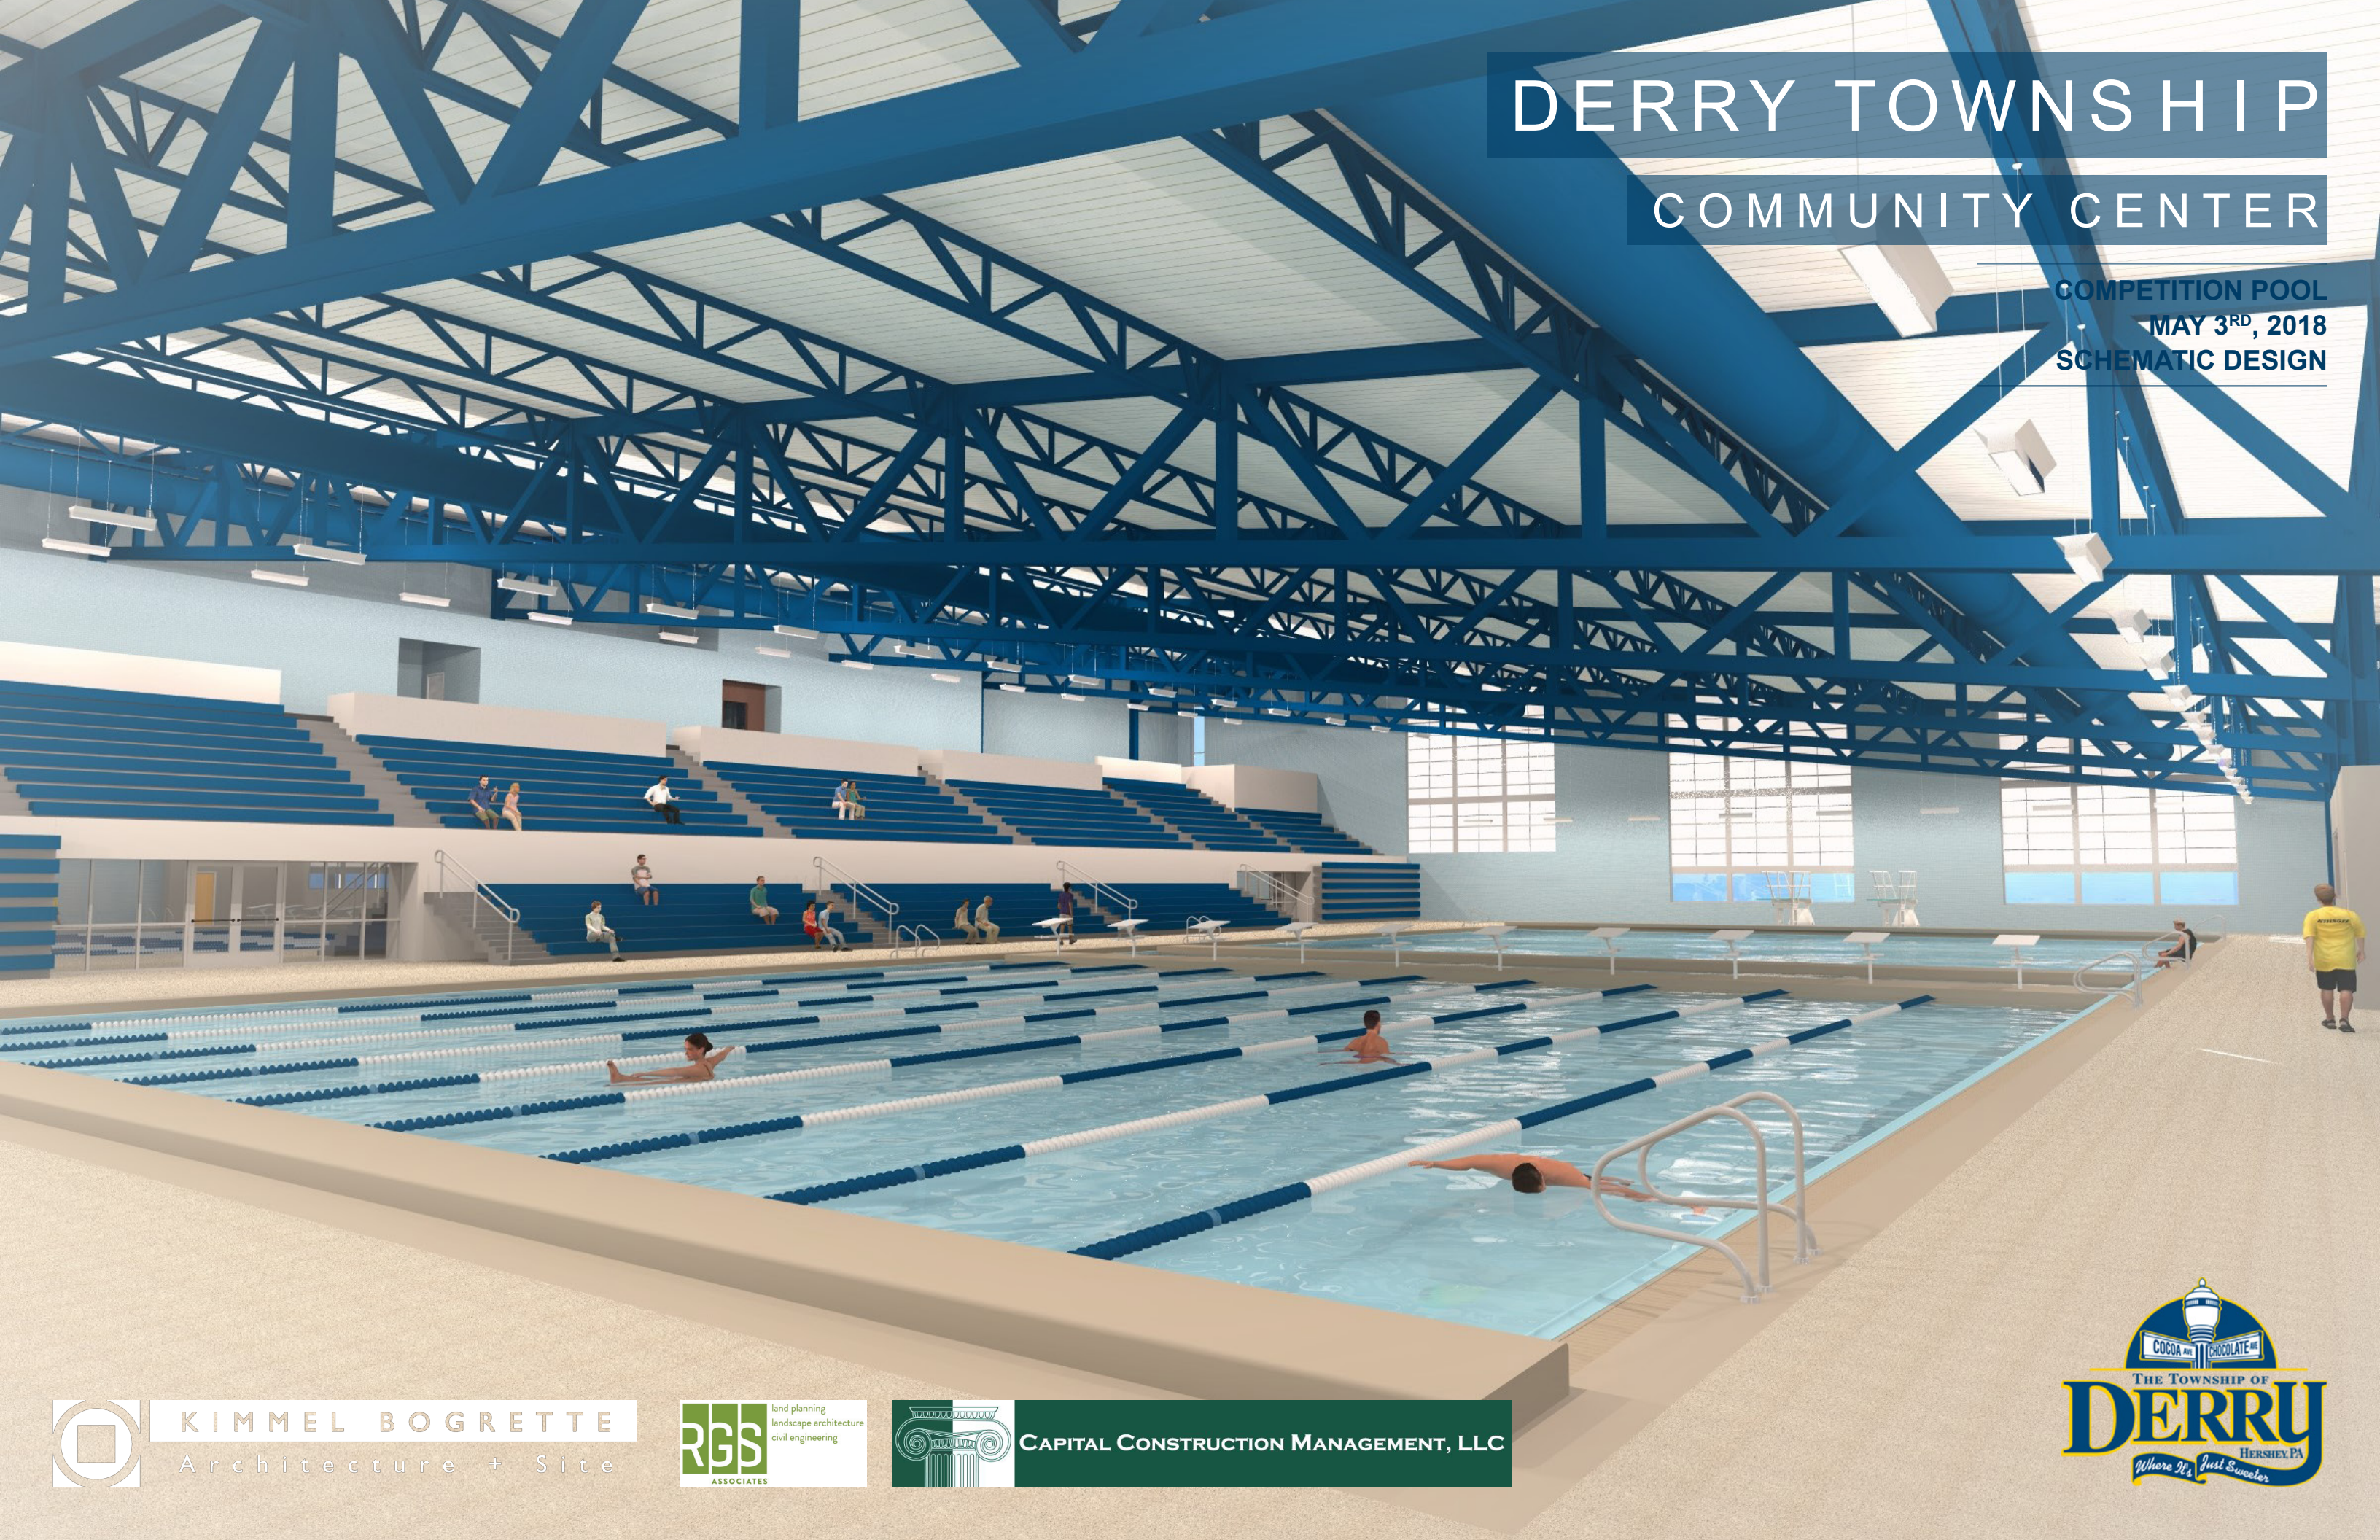


DERRY TOWNSHIP

COMMUNITY CENTER

MAIN LEVEL
MAY 3RD, 2018
SCHEMATIC DESIGN

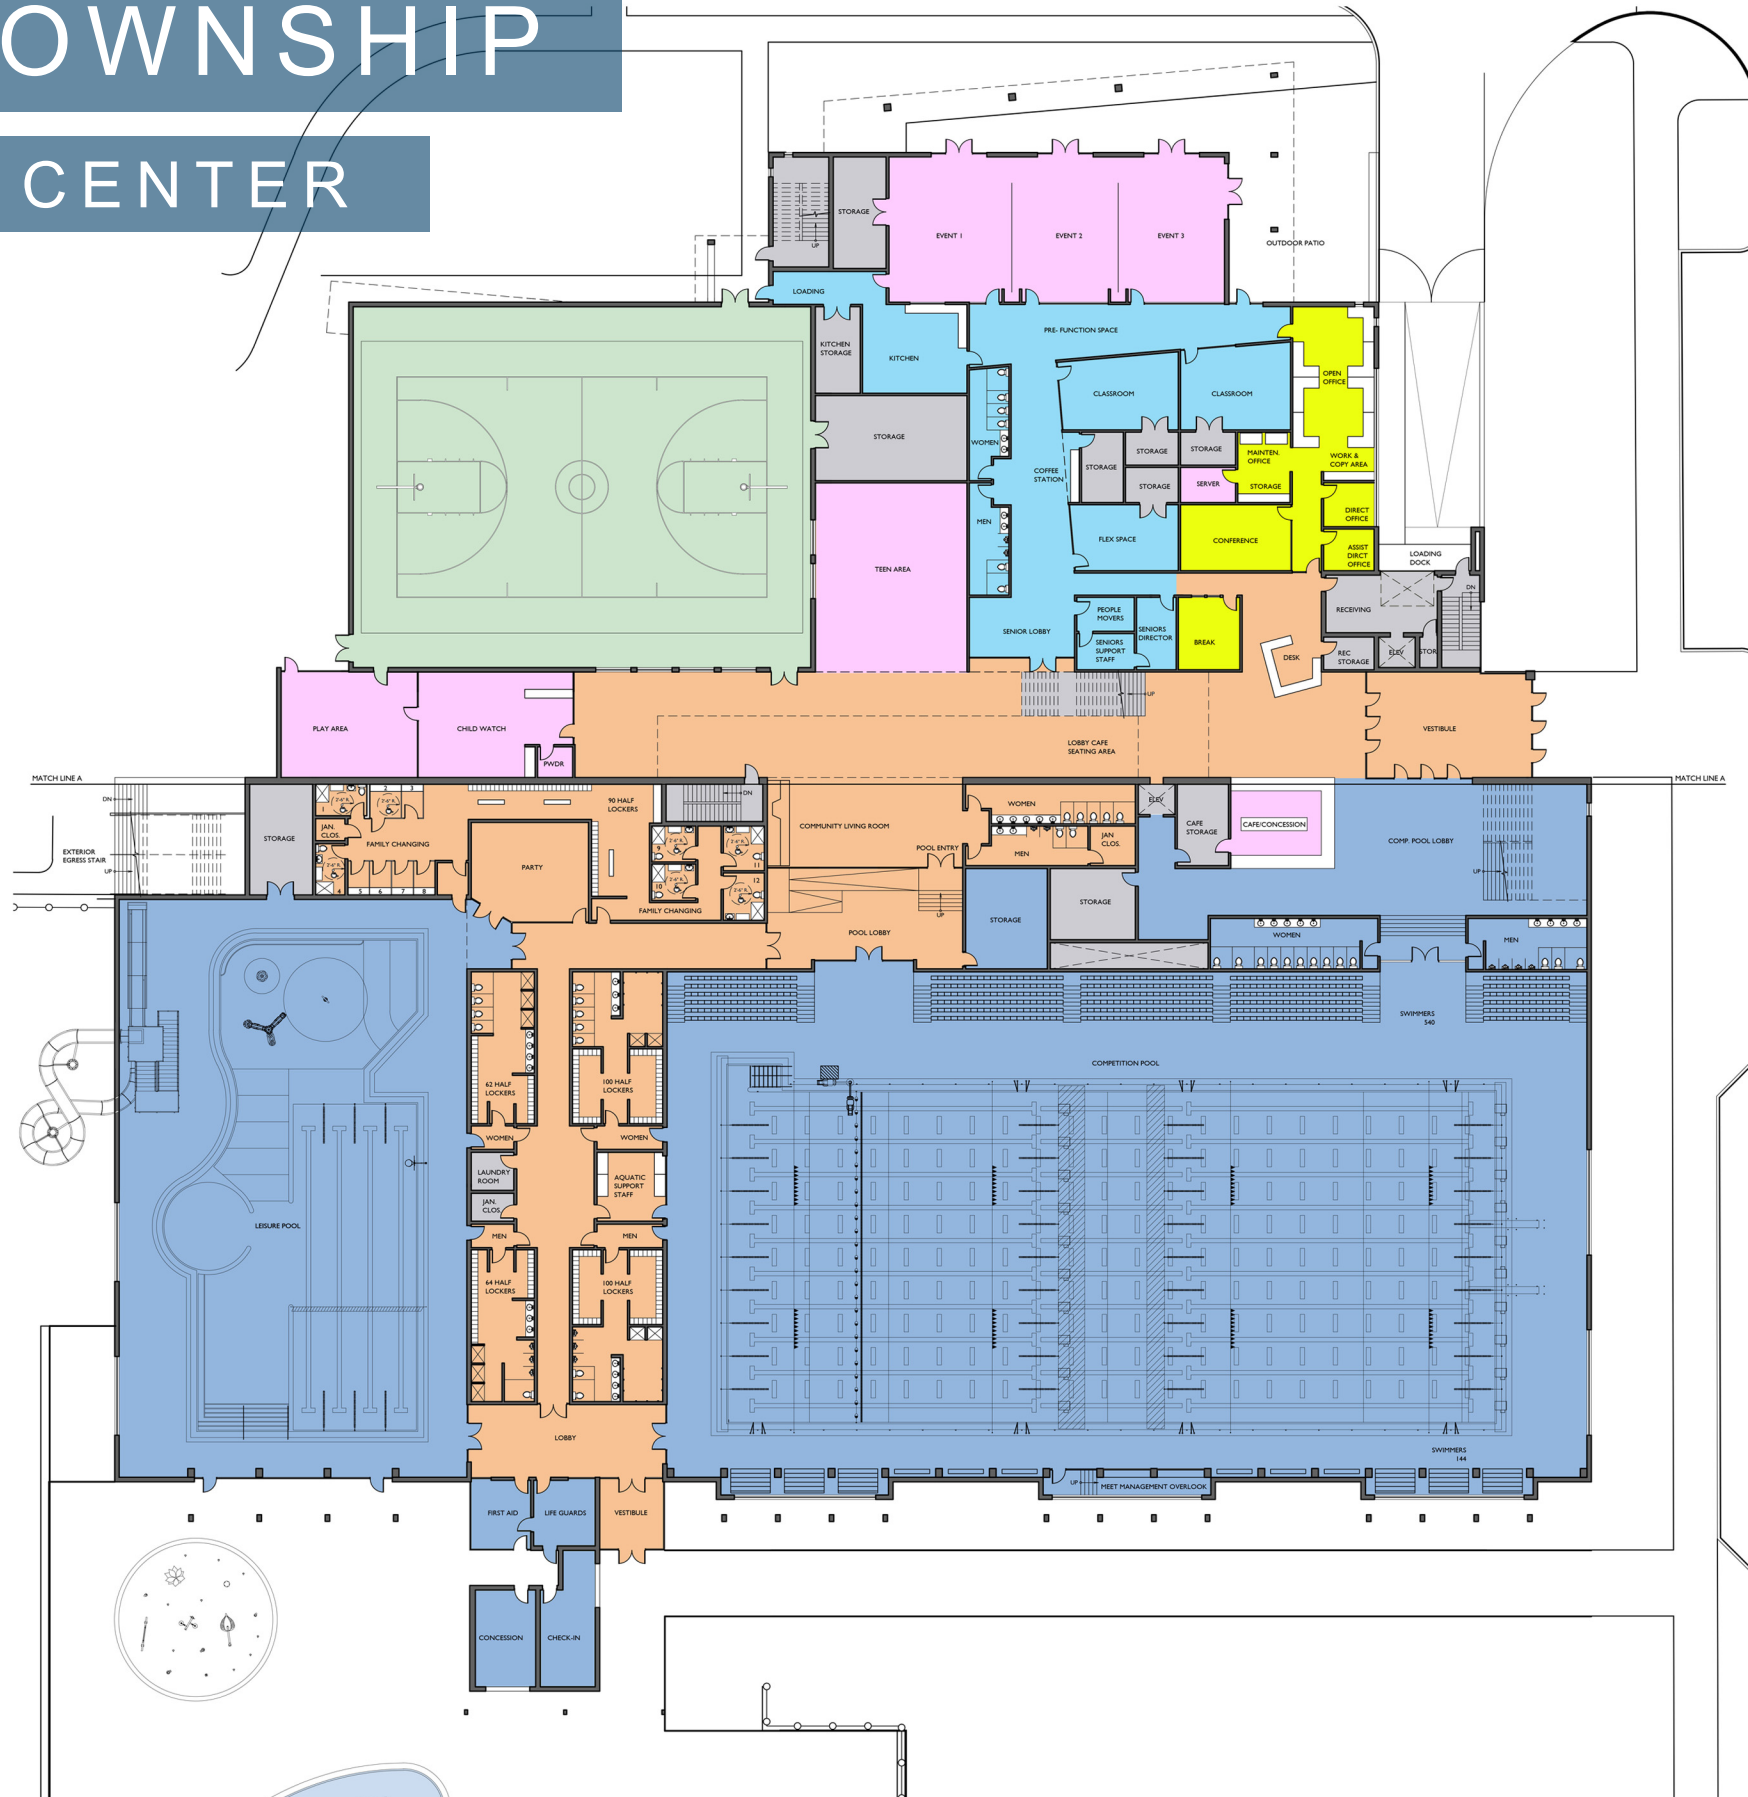


- ADMINSTRATIVE
- COMMUNITY CENTER
- SENIOR SPACE
- PASSIVE USE
- ATHLETICS/ ACTIVE USE
- AQUATIC (INDOOR)
- AQUATIC (OUTDOOR)
- MECHANICAL/ SUPPORT

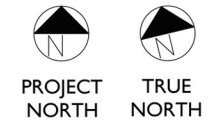

DERRY TOWNSHIP

COMMUNITY CENTER

UPPER LEVEL
MAY 3RD, 2018
SCHEMATIC DESIGN

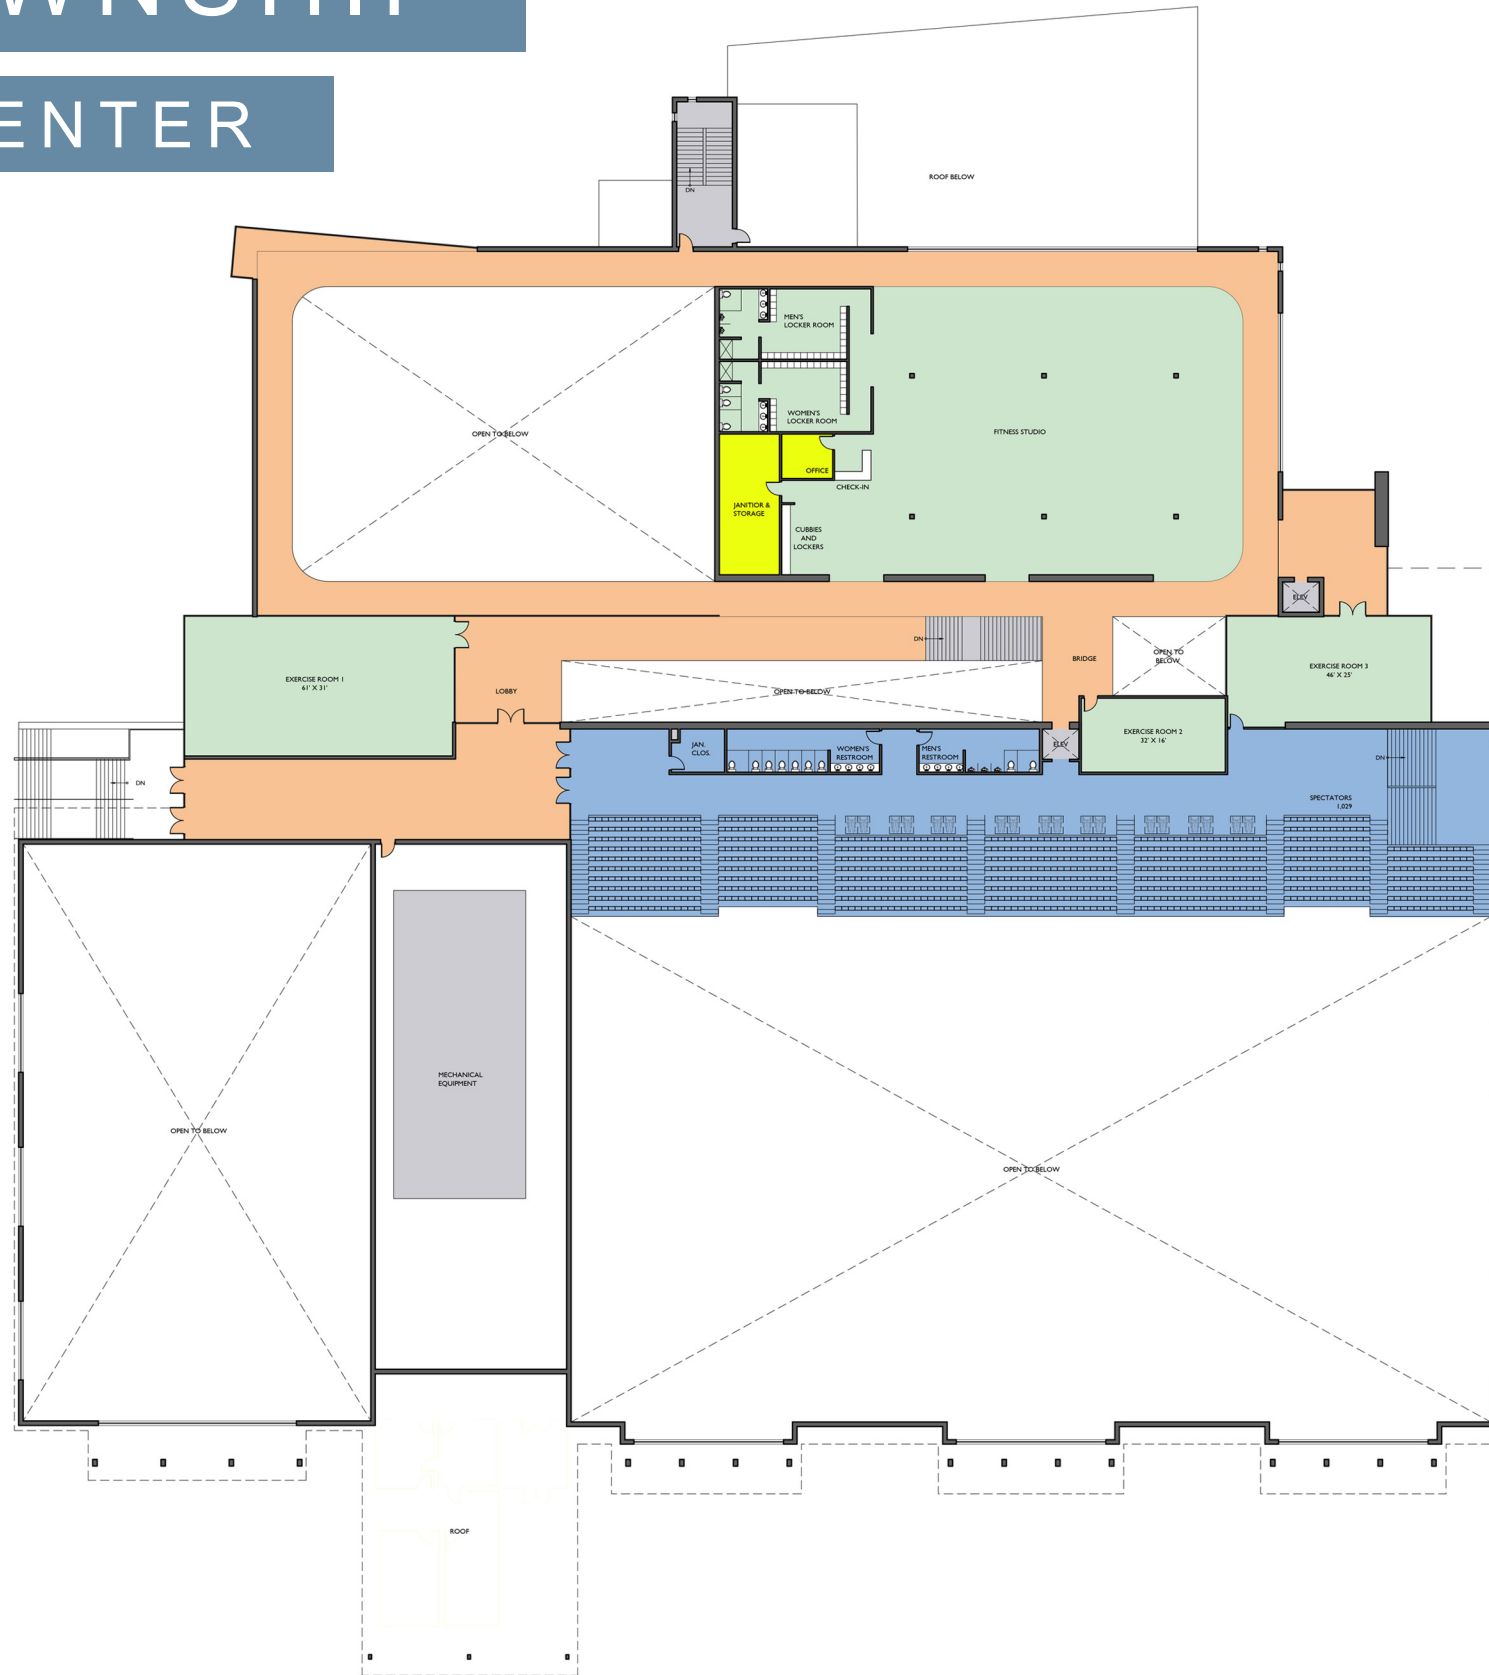

 ADMINSTRATIVE


 COMMUNITY CENTER

 SENIOR SPACE

 PASSIVE USE

 ATHLETICS/
ACTIVE USE

 AQUATIC
(INDOOR)

 AQUATIC
(OUTDOOR)

 MECHANICAL/
SUPPORT



PROJECT
NORTH



TRUE
NORTH